


2420

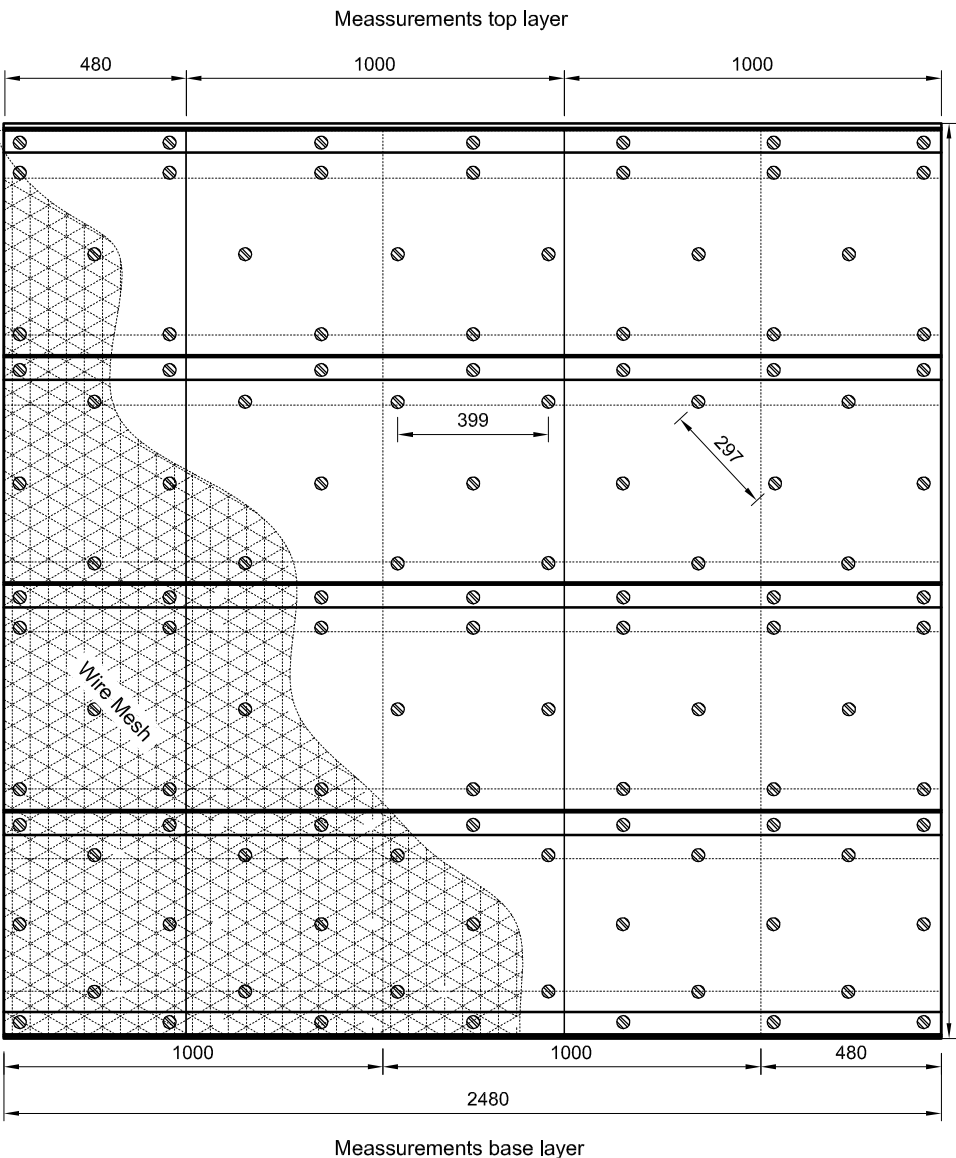

1:20

2 x 30 mm Rockwool HC Firebatt 150
Density 150 Kg/m³

SECRET CONFIDENTIAL UNCLASSIFIED

Subject: Bulkhead H(0) 400

Project: RMO

Date: 2008/07/16


All measurements in mm

ROCKWOOL
FIRE SAFE INSULATION

- think **SAFE!**
Rockwool International A/S
Hovedgaden 584 DK-2640 Hedehusene

www.rockwool.com

1:10

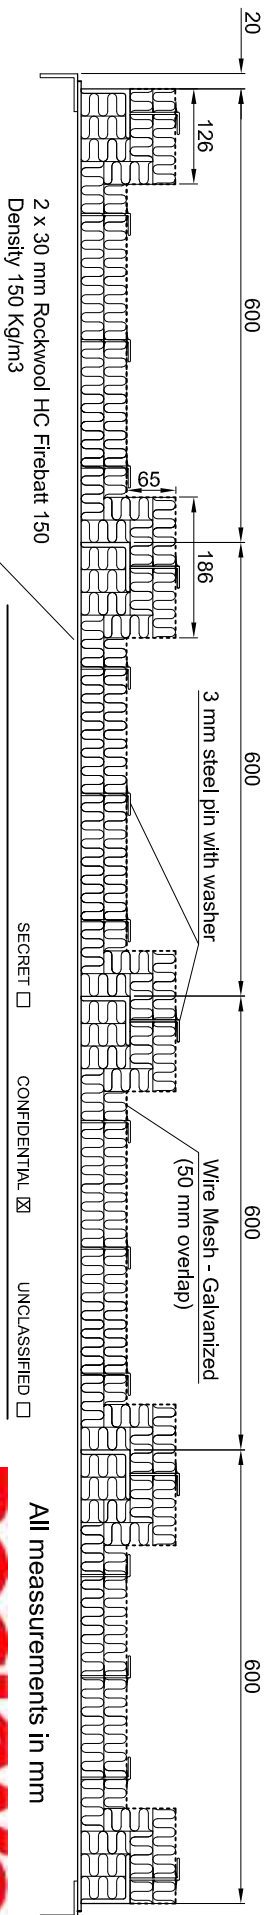

(21) 4.001

Dwg No.: (21) 4.001

Scale: 1:20 / 1:10 Rev.: 2008/08/26

Designer: SRP

P-Style: Let Nedtonet

Phone: +45 4656 0300
Fax: +45 4656 4911